


PIK: 1333,18
Skala 1:100/100

- HUM. ISTN.= 1,09m2
- HUM.PROJ.= 0,11m2
- NASYP = 2,17m2
- WYKOP = 0,02m2

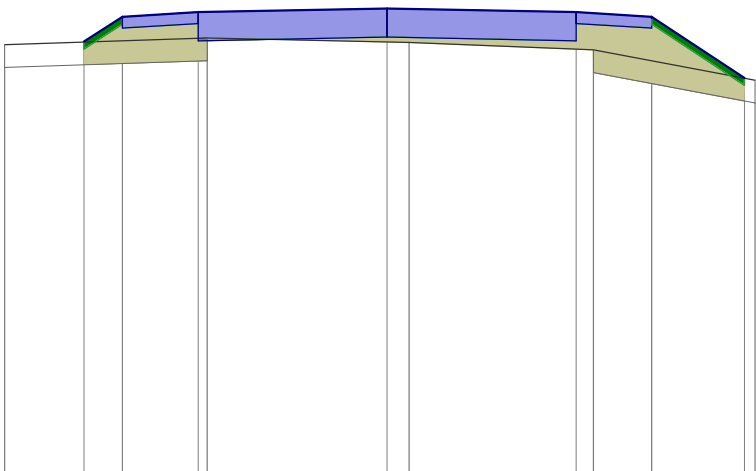


P.P. = 105,00

RZĘDNE PROJEKTOWANE		-110,70	-111,03	-111,09		-111,14		-111,09	-111,03	-110,22
RZĘDNE KONSTRUKCJI			-110,88	-110,94 -110,71		-110,76		-110,71 -110,94	-110,88	
RZĘDNE TERENU	-110,66			-110,75		-110,69		-110,59		-110,19
ODLEGŁOŚCI	-5,06	-4,01	-3,50	-2,50 -2,38		0,00	0,29	2,50 2,73	3,50	4,73 4,87

PIK: 1381,79
Skala 1:100/100

- HUM. ISTN.= 1,22m2
- HUM.PROJ.= 0,11m2
- NASYP = 1,81m2
- WYKOP = 0,39m2

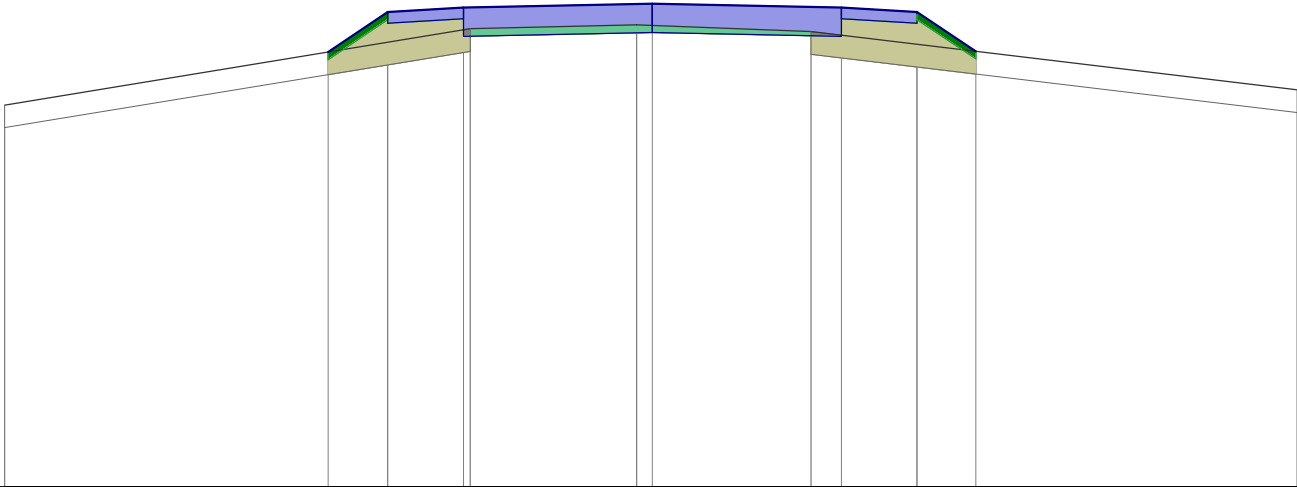

P.P. = 104,00

RZĘDNE PROJEKTOWANE		-109,75	-110,28	-110,34		-110,39		-110,34	-110,28	-109,76
RZĘDNE KONSTRUKCJI			-110,13	-110,19 -109,96		-110,01		-109,96 -110,19	-110,13	
RZĘDNE TERENU	-109,05			-110,06		-110,11		-110,02		-109,25
ODLEGŁOŚCI	-8,57	-4,29	-3,50	-2,50 -2,41		-0,21 0,00		2,10 2,50	3,50	4,28