



Skala 1:100:100 **Lokalizacja: 2 + 441,70** Wykop 1,68 Nasyp 0,03

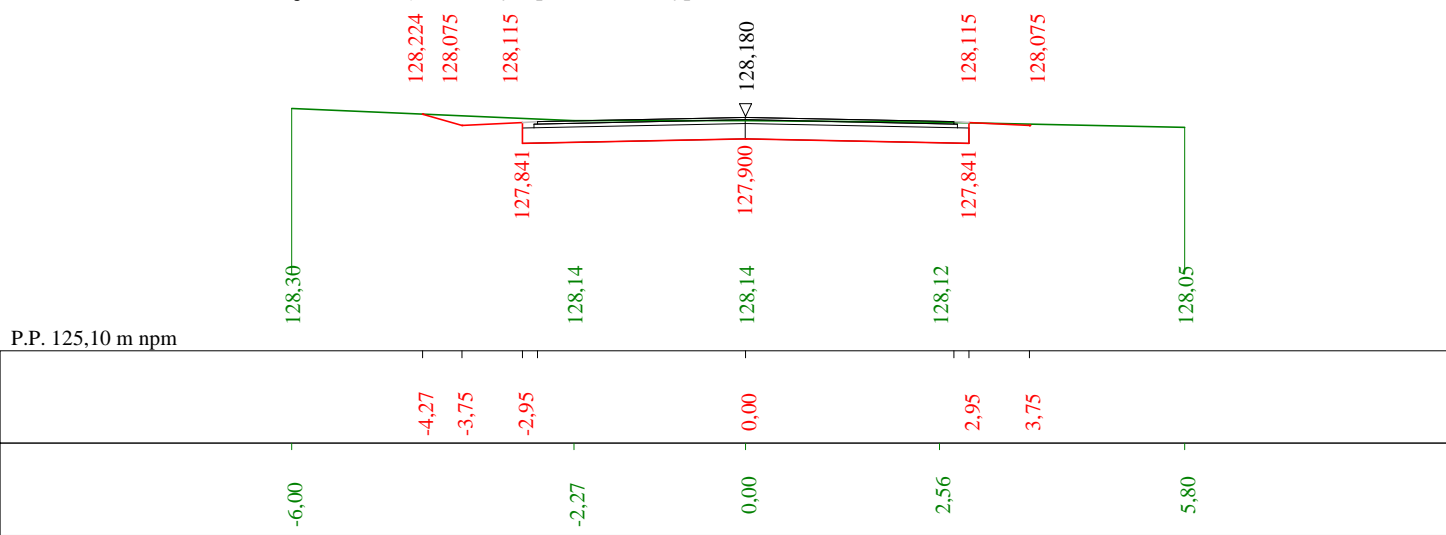

Skala 1:100:100 **Lokalizacja: 2 + 487,20** Wykop 1,52 Nasyp 0,08

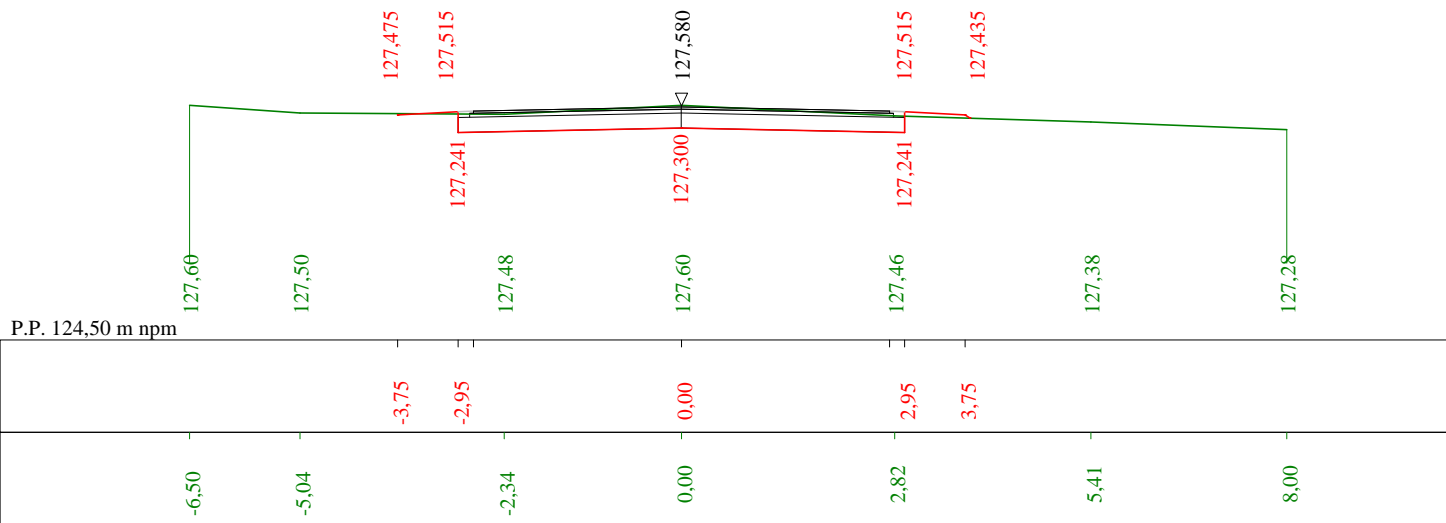

Skala 1:100:100 **Lokalizacja: 2 + 546,00** Wykop 1,35 Nasyp 0,04

